



C. Earl Hunter, Commissioner


Promoting and protecting the health of the public and the environment.

PUBLIC NOTICE

Amendment

The permittee for P/N# OCRM-98-468-I, SCE&G/CWS, has requested an amendment to that issued permit. The applicant specifically seeks authorization to move a permitted waterline from one side of the Highway 41 bridge to the other due to realignment of the SC DOT right of way for the proposed bridge improvements. The two water mains have been installed on both the north and south sides of the bridge. The remaining work is for the directional boring for the line to connect the two mains. This work will complete a utility project that serves Dunes West, Ivy Hall, Laurel Hill Plantation and leads to US Highway 17. The proposed amendment is for utility work adjacent to the Wando River, at Highway 41, Berkeley County, South Carolina.

Comments will be received on this amendment request until May 27, 2006. For further information please contact the Project Manager, Tess Rodgers, 843-747-4323 ext. 116.



May 12, 2006

SOUTH CAROLINA DEPARTMENT OF HEALTH AND ENVIRONMENTAL CONTROL

Ocean and Coastal Resource Management

Charleston Office • 1362 McMillan Avenue • Suite 400 • Charleston, SC 29405

Phone: (843) 744-5838 • Fax: (843) 744-5847 • www.scdhec.gov

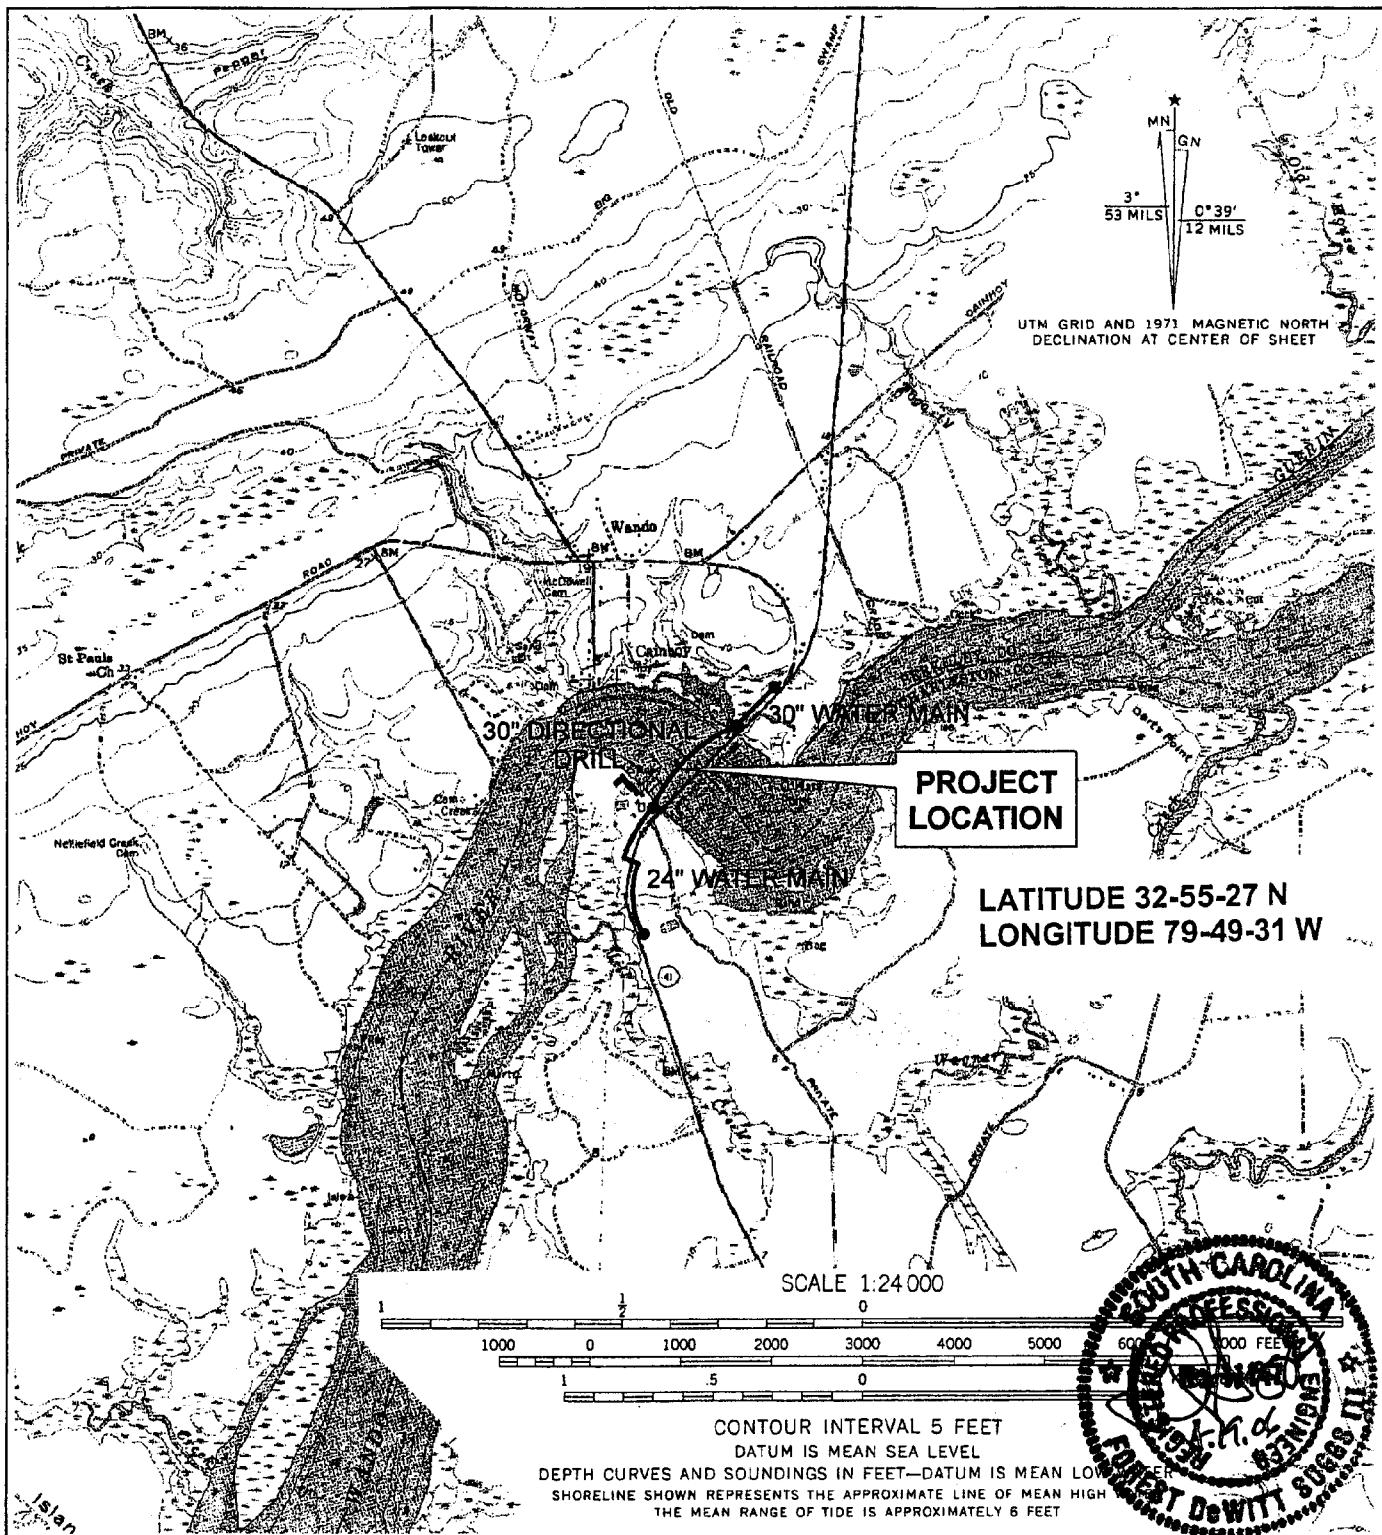

OCRM-98-468-T

QUAD MAP

SCALE : AS SHOWN


DATE : APRIL 19, 2006

SHEET 1 OF 6

PROPOSED ACTIVITY:
DIRECTIONAL DRILL UNDER THE WANDO RIVER
FOR A POTABLE WATER PIPELINE

SC 41 / WANDO RIVER WATER MAIN
BERKELEY COUNTY, SOUTH CAROLINA

APPLICANT: CHARLESTON WATER SYSTEM
(FORMERLY CHARLESTON CPW)

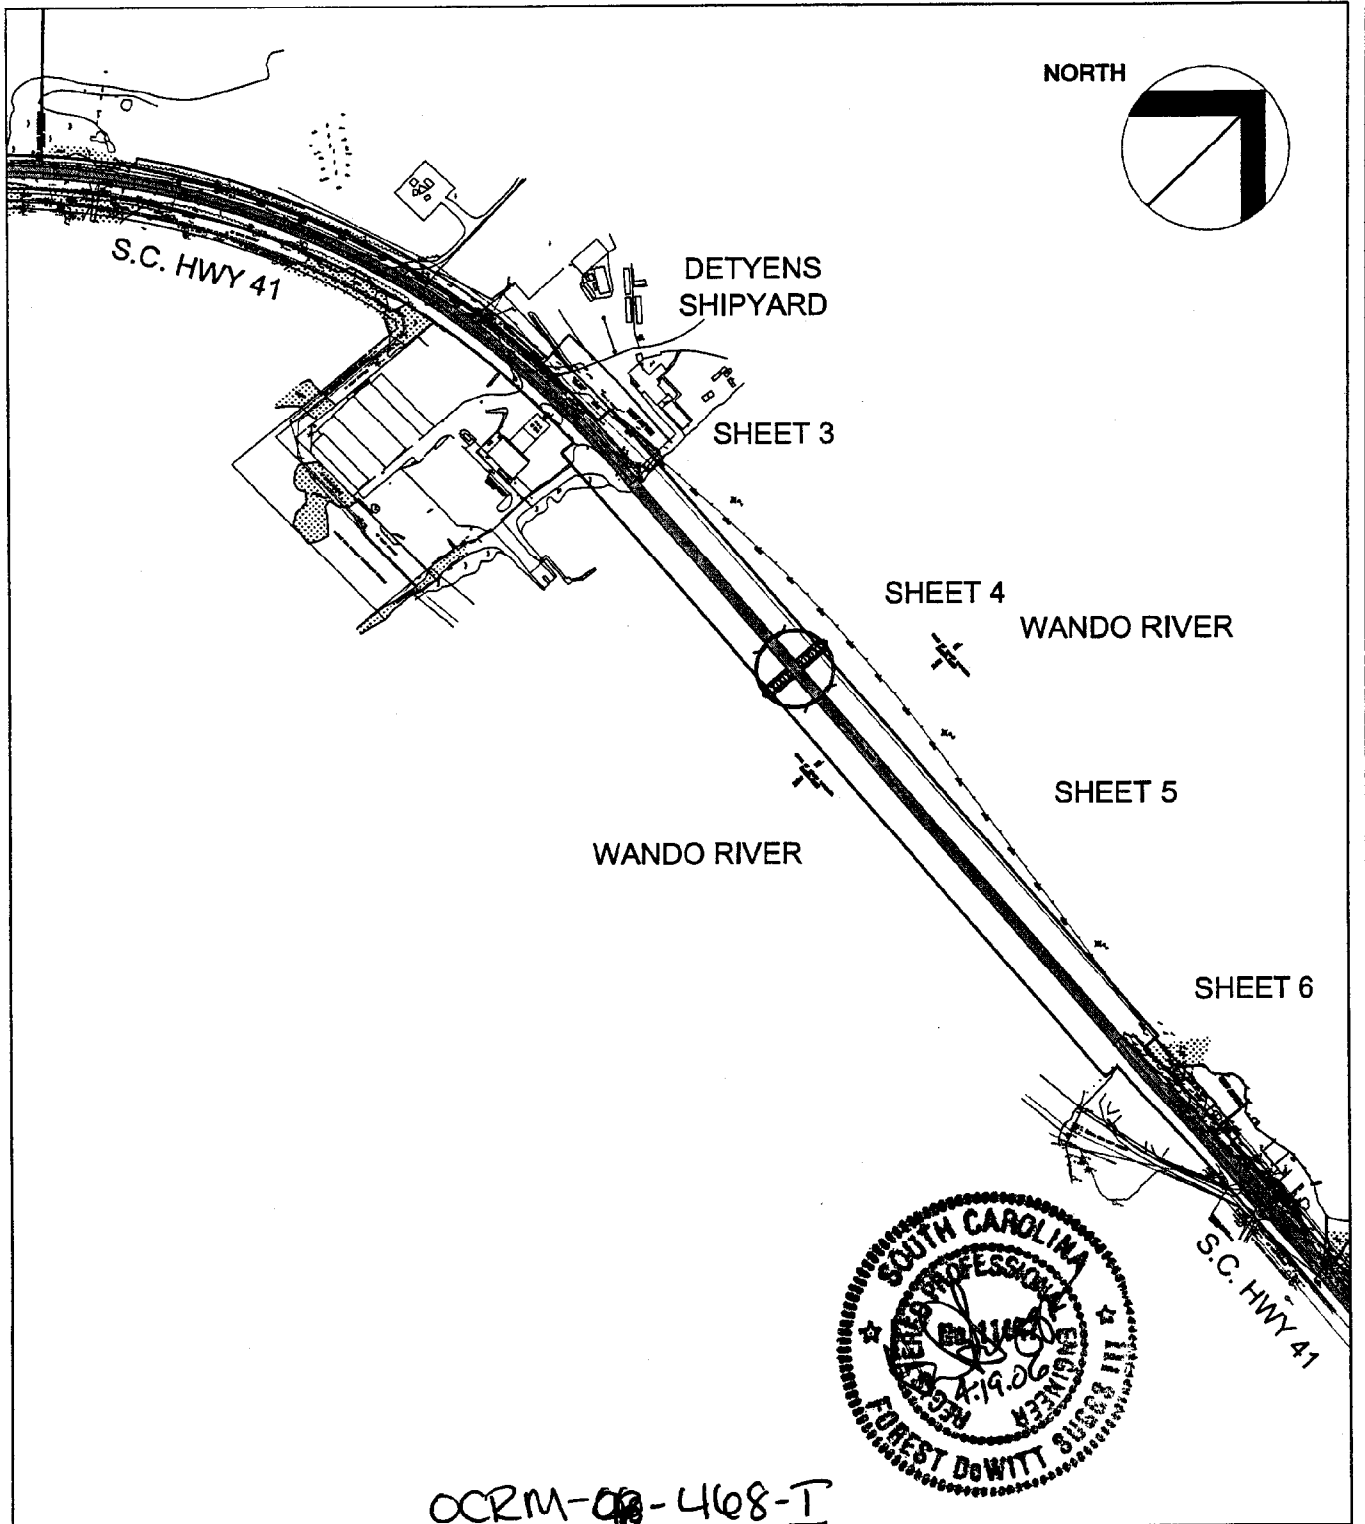

LOCATION AND
KEY MAP

SCALE : N.T.S.



DATE : APRIL 19, 2006

SHEET 2 OF 6

PROPOSED ACTIVITY:
DIRECTIONAL DRILL UNDER THE WANDO RIVER
FOR A POTABLE WATER PIPELINE

SC 41 / WANDO RIVER WATER MAIN
BERKELEY COUNTY, SOUTH CAROLINA

APPLICANT: CHARLESTON WATER SYSTEM
(FORMERLY CHARLESTON CPW)

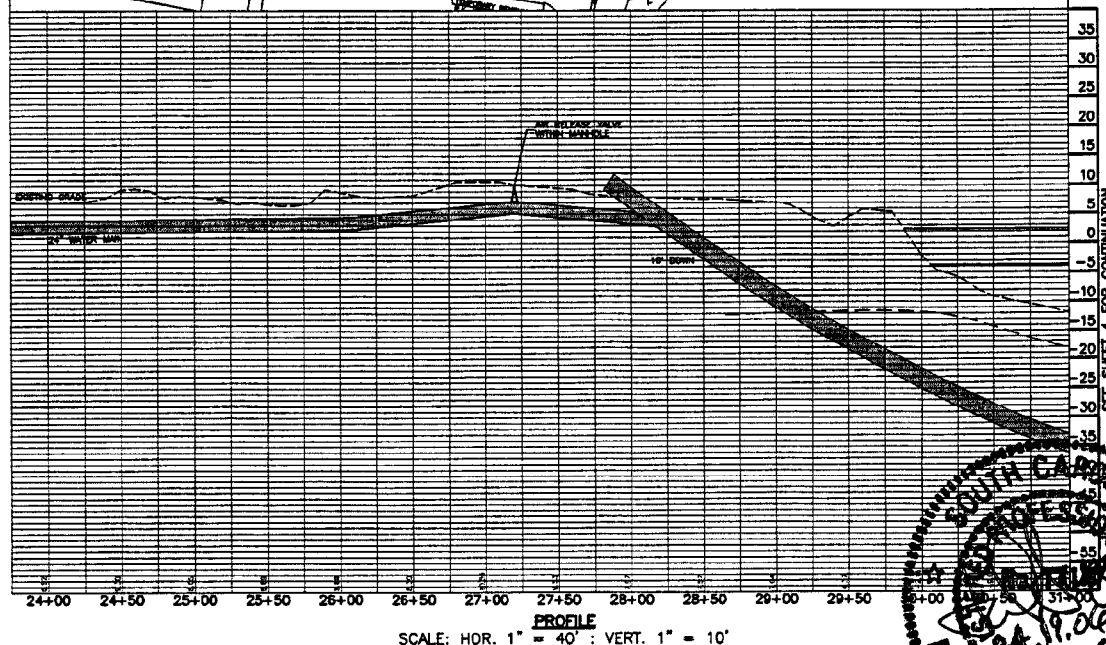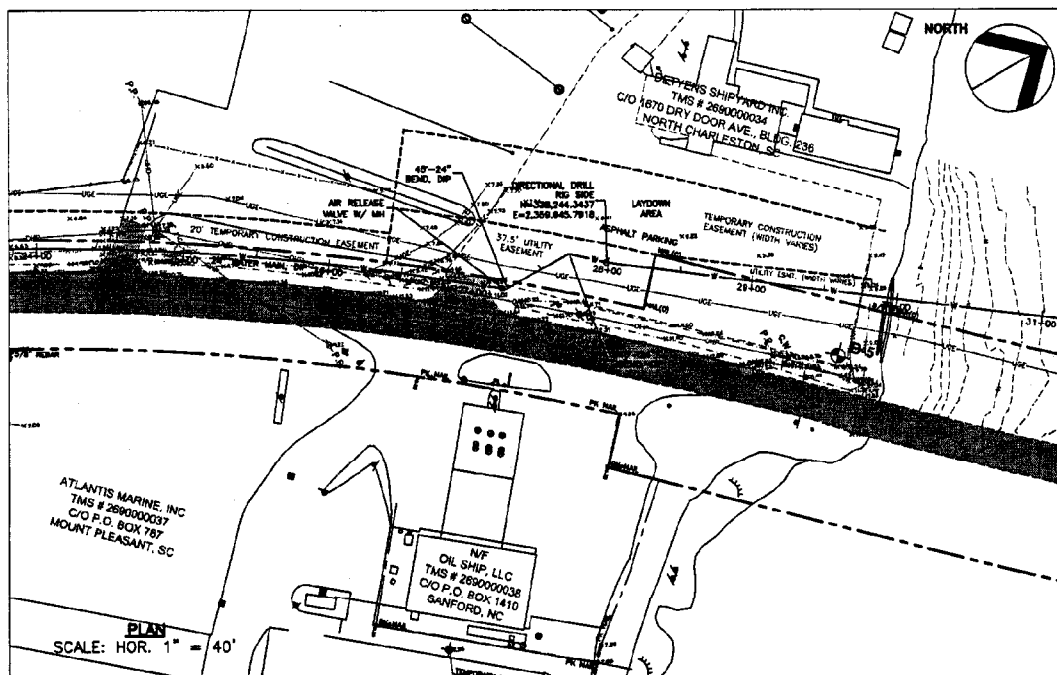

GRAPHIC SCALE

OCRM-98-468 I

PLAN AND PROFILE

SCALE : GRAPHIC


DATE : APRIL 19, 2006


SHEET 3 OF 6

PROPOSED ACTIVITY:
DIRECTIONAL DRILL UNDER THE WANDO RIVER
FOR A POTABLE WATER PIPELINE

SC 41 / WANDO RIVER WATER MAIN
BERKELEY COUNTY, SOUTH CAROLINA

APPLICANT: CHARLESTON WATER SYSTEM
(FORMERLY CHARLESTON CPW)

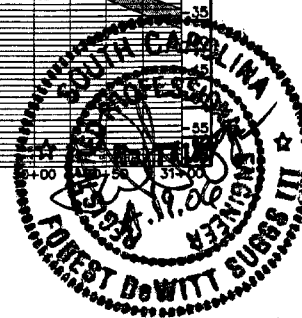

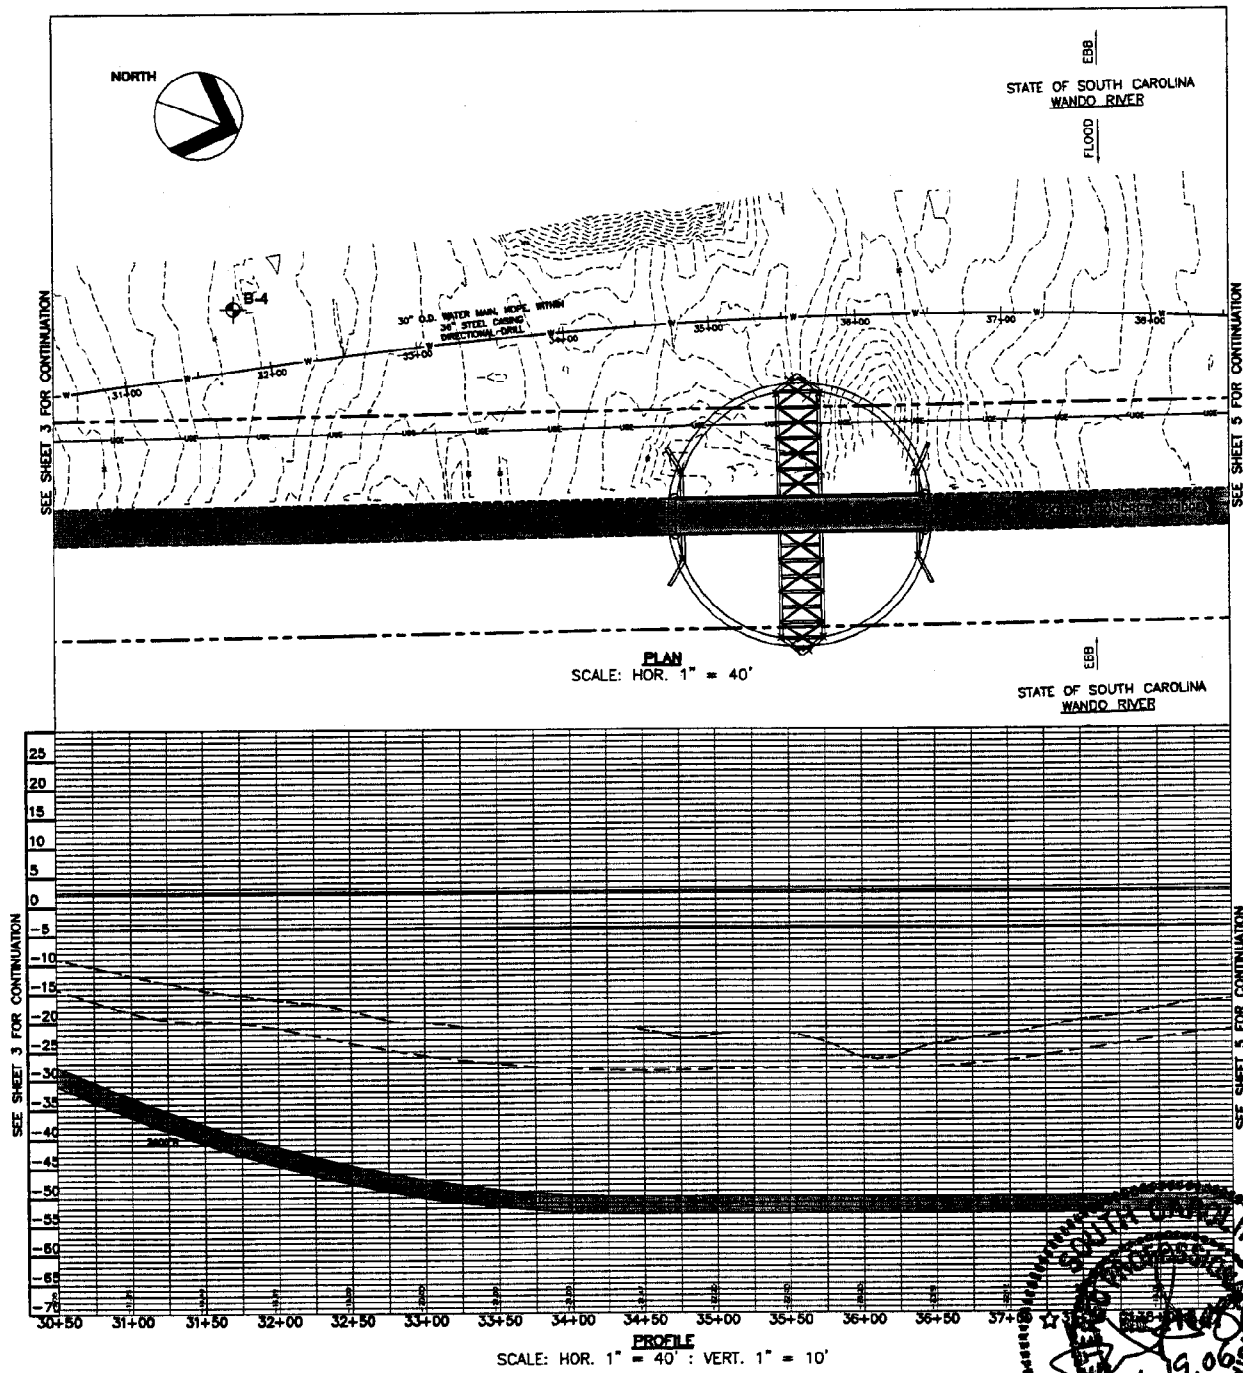

PLAN AND PROFILE

SCALE : GRAPHIC


DATE : APRIL 19, 2006


SHEET 4 OF 6

PROPOSED ACTIVITY:
DIRECTIONAL DRILL UNDER THE WANDO RIVER
FOR A POTABLE WATER PIPELINE

SC 41 / WANDO RIVER WATER MAIN
BERKELEY COUNTY, SOUTH CAROLINA

APPLICANT: CHARLESTON WATER SYSTEM
(FORMERLY CHARLESTON CPW)

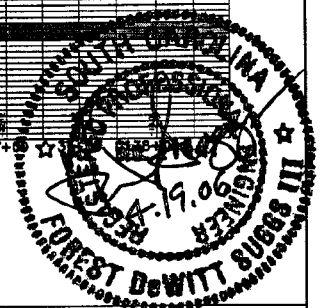

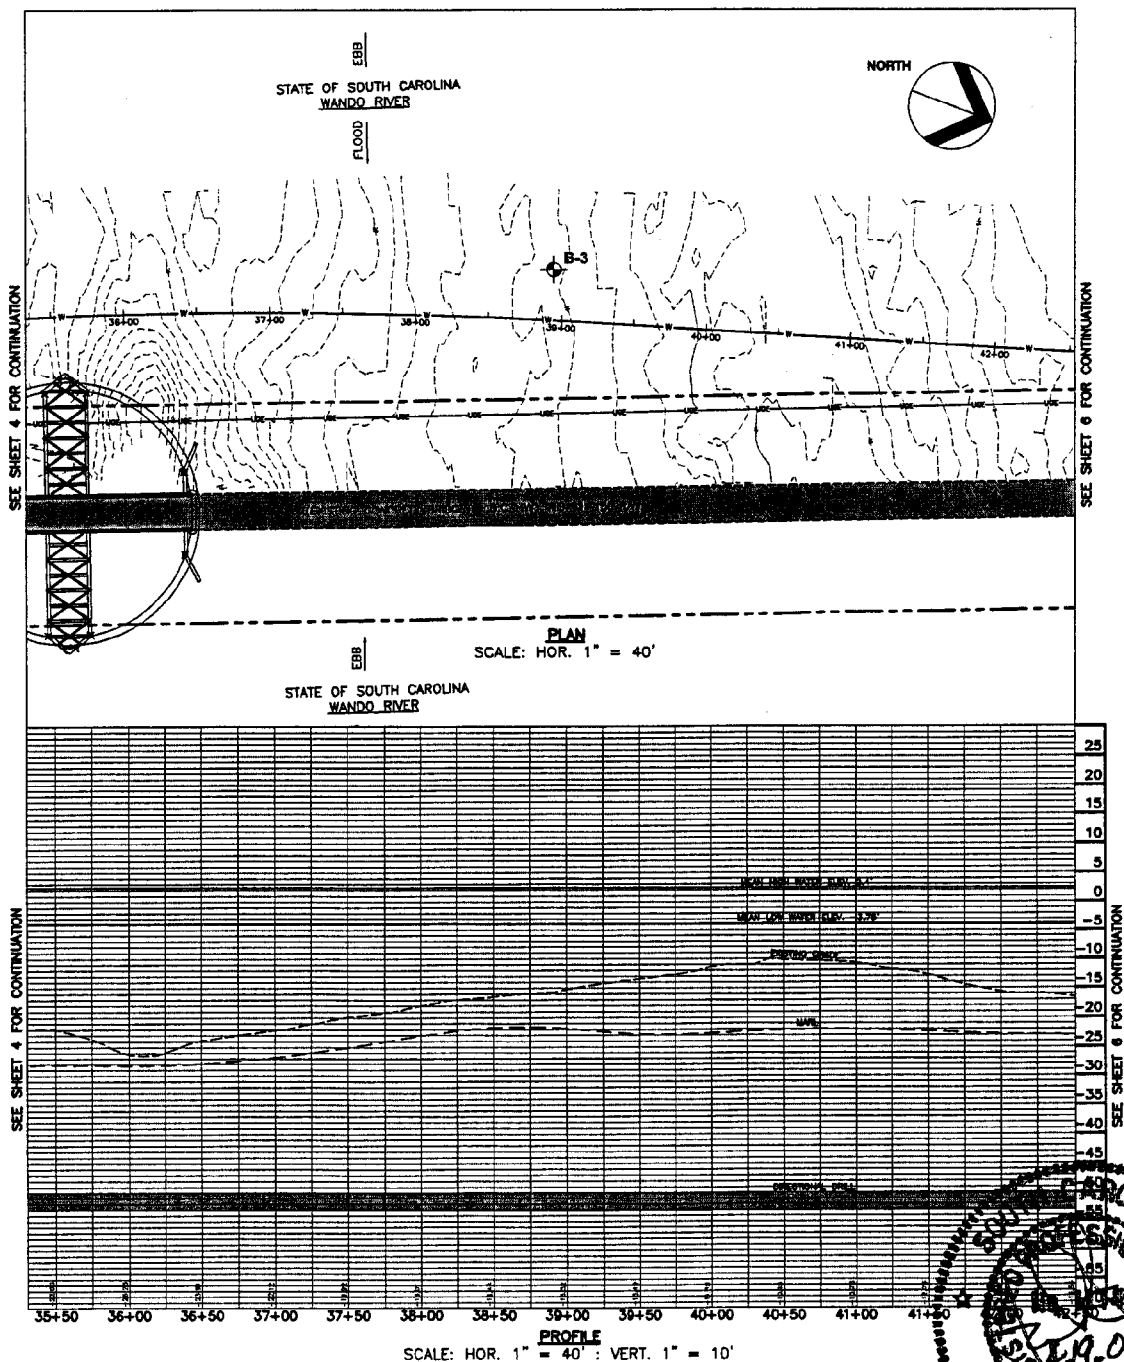

PLAN AND PROFILE

SCALE : GRAPHIC

DATE : APRIL 19, 2006

SHEET 5 OF 6

PROPOSED ACTIVITY:
DIRECTIONAL DRILL UNDER THE WANDO RIVER
FOR A POTABLE WATER PIPELINE

SC 41 / WANDO RIVER WATER MAIN
BERKELEY COUNTY, SOUTH CAROLINA

APPLICANT: CHARLESTON WATER SYSTEM
(FORMERLY CHARLESTON CPW)

